




FIRST FLOOR PLAN

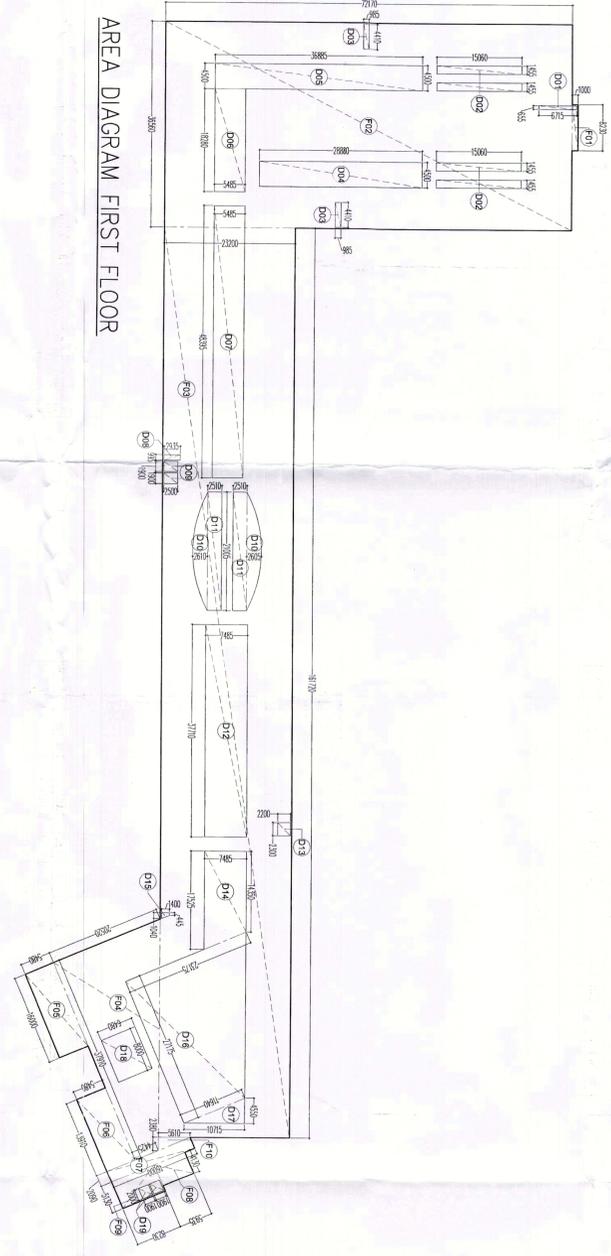

AREA DIAGRAM FIRST FLOOR

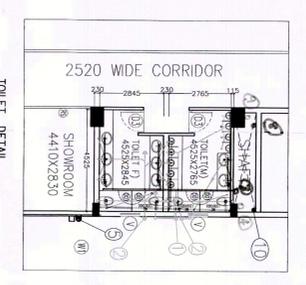

TOILET DETAIL

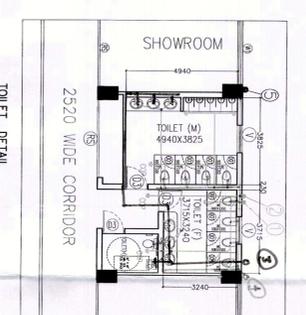

TOILET DETAIL

SCHEDULE OF OPENINGS

TYPE	WIDTH	HEIGHT	SIL. HT.	LINTEL
D1	2000	2100	-	2100
D2	1000	2100	-	2100
D3	1050	2100	-	2100
F10	1500	2100	-	2100
F5	3425	2400	-	2420
W1	3425	2470	900	3370
W2	5000	2470	900	3370
W3	2295	2470	900	3370
V	950	920	2010	2520

LEGEND

①	110 OD SWR PIPE SOIL & VENT PIPE
②	110 OD SWR PIPE WASTE & VENT PIPE
③	ONS DN. TAKE PIPE (DISBURSED)
④	ONS DN. TAKE PIPE (FLUSHING)
⑤	160 OD UPVC RAIN WATER PIPE
⑥	160 OD SWR PIPE SOIL & VENT PIPE
⑦	160 OD SWR PIPE WASTE & VENT PIPE
⑧	50W DWS RISER TO O.H.T. FILLING TANK
⑨	50W DWS RISER TO O.H.T. FILLING TANK
⑩	110 OD UPVC RAIN WATER PIPE
⑪	ONS RISER PIPE FROM HYDRAULIC SYSTEM
⑫	FMS RISER PIPE FROM HYDRAULIC SYSTEM

FIRST FLOOR AREA CALCULATION

ST. NO	Dim (m)	ADDN AREA	DEDN AREA	Net Area (SQM)	
F1	8.230	X	1.000	1.00	8.230
F2	36.560	X	72.170	1.00	2638.535
F3	161.720	X	23.200	1.00	3751.904
F4	(20.520 + 4.425) / 2 X 37.910	X	5.480	1.00	472.892
F5	16.000	X	5.480	1.00	87.680
F6	13.910	X	5.480	1.00	76.227
F7	2.090	X	16.000	1.00	33.440
F8	4.130	X	14.165	1.00	58.521
F9	1.000	X	8.230	1.00	8.230
F10	2.380	X	5.610	0.50	6.676
TOTAL ADDN AREA (A)				7142.255	
DEDUCTION AREA					
D1	0.655	X	6.715	1.00	4.398
D2	1.455	X	15.060	1.00	87.649
D3	4.410	X	0.985	1.00	8.688
D4	4.500	X	28.880	1.00	129.960
D5	4.500	X	36.885	1.00	165.982
D6	18.280	X	5.485	1.00	100.266
D7	48.395	X	2.935	1.00	265.447
D8	1.900	X	2.500	1.00	9.500
D9	2.610	X	21.005	0.67	73.463
D10	21.005	X	2.510	1.00	105.445
D11	37.710	X	7.485	1.00	282.259
D12	2.300	X	2.200	1.00	5.060
D14	(14.350 + 17.529) / 2 X 7.485	X	1.000	1.00	119.282
D15	(1.000 + 0.445) / 2 X 1.400	X	1.000	1.00	1.039
D16	(23.175 + 11.640) / 2 X 27.175	X	1.000	1.00	473.048
D17	4.350	X	10.715	0.50	24.377
D18	8.000	X	6.480	1.00	51.840
D19	2.000	X	1.900	1.00	7.600
TOTAL DEDUCTION AREA (B)				1918.233	
TOTAL FAR AREA FIRST FLOOR (C) = (A-B)				5224.022	

OWNER'S SIGN

ARCHITECT'S SIGN

PROJECT:
REVISED BUILDING PLAN OF COMMERCIAL COLONY FOR
THE AREA MEASURING 3.725 ACRES (LICENCE NO.28 DATED
24.06.2009) IN THE REVENUE ESTATE OF VILLAGE-MEWKA,
SECTOR 91, GURGAON
BEING DEVELOPED BY M/S MANISH BUILDWELL PVT.LTD

UNIT: FIRST FLOOR PLAN

TITLE: FIRST FLOOR PLAN

DATE: 24.06.2009

SCALE: 1:200

DRG. NO.: SB-05/10

PROJECT LOCATION: GURGAON, HARYANA

CLIENT: M/S MANISH BUILDWELL PVT.LTD.

ARCHITECT: M/S MANISH BUILDWELL PVT.LTD.

DATE: 24.06.2009

SCALE: 1:200

DRG. NO.: SB-05/10

