
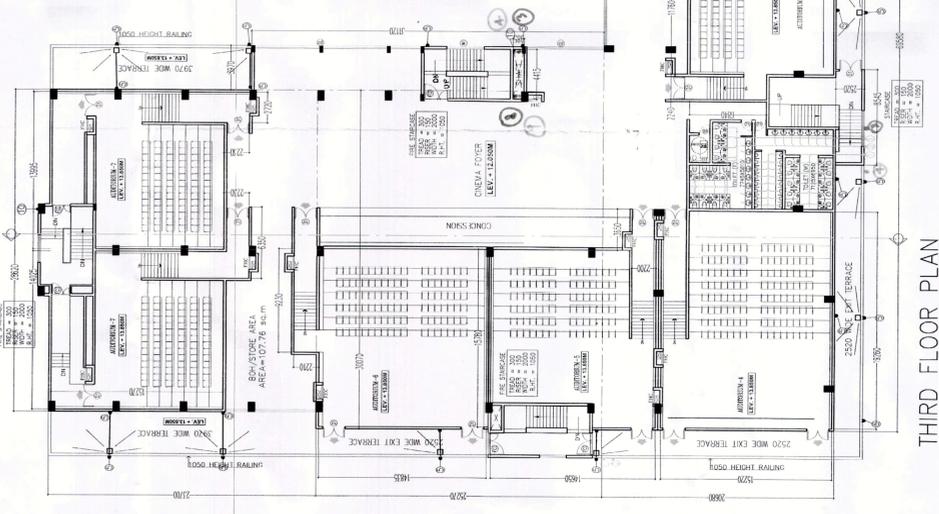
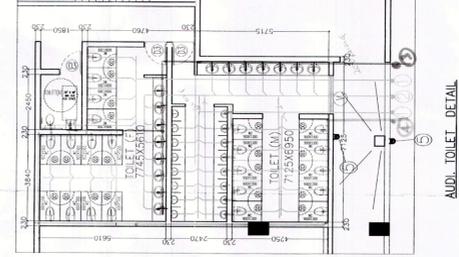



TYPE	WIDTH	HEIGHT	S.U. HT.	UNITEL
D1	2000	2100	-	2100
D2	1000	2100	-	2100
D3	1050	2100	-	2100
F01	1500	2100	-	2100
F5	3425	2400	-	2400
W1	3425	2470	900	3370
W2	5000	2470	900	3370
W3	2295	2470	900	3370
V	950	920	2000	2920

LEGEND
110 OD SWR SOL & VENT PIPE
110 OD SWR WASTE & VENT PIPE
CWS DN. TAKE PIPE (DOMESTIC)
FMS DN. TAKE PIPE (FLUSHING)
160 OD UPIC RAIN WATER PIPE
160 OD SWR SOL & VENT PIPE
160 OD SWR WASTE & VENT PIPE
50W DWS RISER TO D.H.T. FILLING TANK
50W FMS RISER TO C.H.T. FILLING TANK
110 OD UPIC RAIN WATER PIPE
CWS RISER PIPE FROM HYDRO-PNEUMATIC SYSTEM
FMS RISER PIPE FROM HYDRO-PNEUMATIC SYSTEM

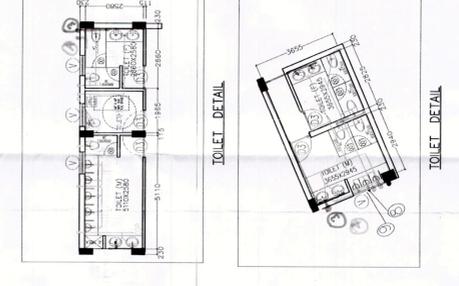


THIRD FLOOR AREA CALCULATION			
ADDITION AREA			
Sr No	Dim (m)	Area (SQM)	Fec.
F1	28.620 X 23.700	678.294	1.00
F2	30.070 X 25.270	759.869	1.00
F3	31.970 X 31.120	1235.466	1.00
F4	69.580 X 20.680	1438.914	1.00
F5	8.545 X 2.520	21.533	1.00
F6	5.805 X 5.610	32.566	1.00
F7	4.490 X 5.660	25.413	1.00
F8	6.000 X 2.750	16.500	1.00
F9	1.720 X 3.925	6.750	1.00
F10	24.365 X 5.425	132.180	1.00
F11	16.060 X 5.425	87.126	1.00
F12	16.000 X 1.835	29.360	1.00
F13	20.130 X 5.935	119.472	1.00
F14	8.230 X 8.230	67.734	1.00
F15	8.000 X 1.965	15.720	1.00
F16	16.000 X 16.115	257.840	1.00
F17	32.115 X 2.925	93.936	1.00
TOTAL ADDITION AREA (A)		4164.958	
DEDUCTION AREA			
Sr No	Dim (m)	Area (SQM)	Fec.
D1	14.025 X 15.270	214.162	1.00
D2	13.995 X 15.270	213.704	1.00
D3	2.720 X 2.230	6.066	1.00
D3a	4.415 X 0.985	4.349	1.00
D4	6.350 X 2.230	14.161	1.00
D5	9.230 X 2.210	20.398	1.00
D6	15.780 X 14.835	234.096	1.00
D7	15.780 X 2.200	34.716	1.00
D8	3.650 X 2.200	8.030	1.00
D9	19.260 X 15.220	293.137	1.00
D10	2.240 X 6.640	14.874	1.00
D11	11.760 X 12.790	150.794	1.00
D12	11.760 X 12.790	150.794	1.00
D13	0.810 X 3.065	2.483	1.00
D14	1.900 X 2.500	4.750	1.00
D15	1.900 X 2.200	4.180	1.00
D16	2.000 X 1.900	3.800	1.00
D17	2.000 X 1.900	3.800	1.00
TOTAL DEDUCTION AREA (B)		1733.544	
TOTAL FAR AREA THIRD FLOOR (C) = (A-B)		2431.414	

THIRD FLOOR PLAN
TOTAL NO. OF OFFICE = 15

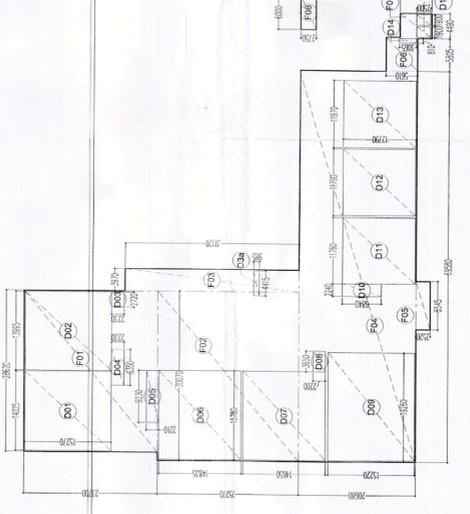

AREA DIAGRAM THIRD FLOOR

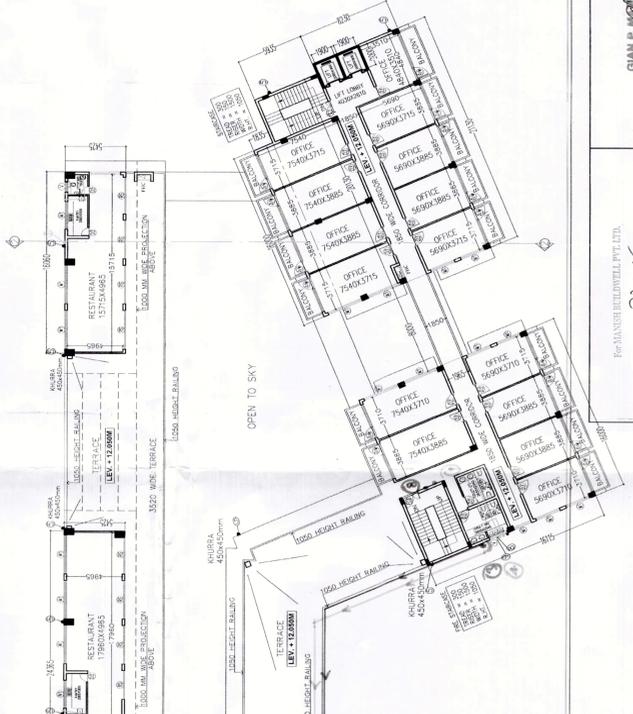

FOR MANISH BUILDWELL PVT. LTD.

GIAN P. MATHUR
ARCHITECT
BAMAR WADI ALLA
CA No. 49/6789

OWNER'S SIGN

ARCHITECT'S SIGN

PROJECT:
REVISED BUILDING PLAN OF COMMERCIAL COLONY FOR
THE AREA MEASURING 3.725 ACRES (LICENCE NO.28 DATED
24.06.2009) IN THE REVENUE ESTATE OF VILLAGE-MEWKA,
SECTOR 91, GURGAON
BEING DEVELOPED BY M/S MANISH BUILDWELL PVT.LTD

UNIT:
GIAN P. MATHUR & ASSOCIATES (P) LTD.
C-35, East of Kailash, New Delhi-110045
ARCHITECTS
P.LANSNIS F: 46995911 E: info@pmlansnis.com www.pmlansnis.com

CHD BIPN SCALE 1:200 DRG. NO. SE-07/10

TITLE THIRD FLOOR PLAN